



Project Location

Abemarle County, Virginia

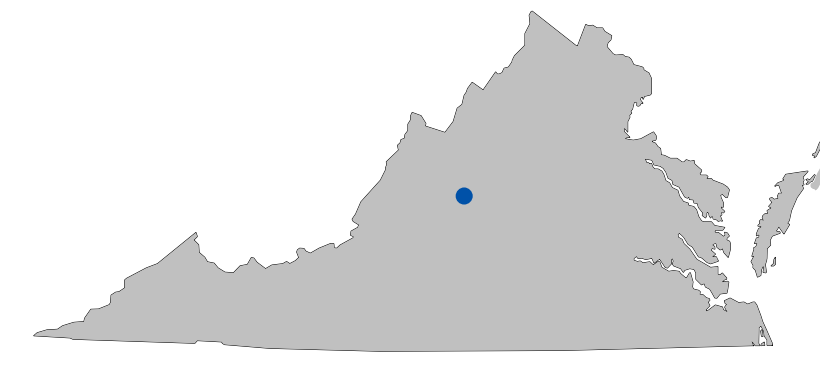

North Arrow & Scale

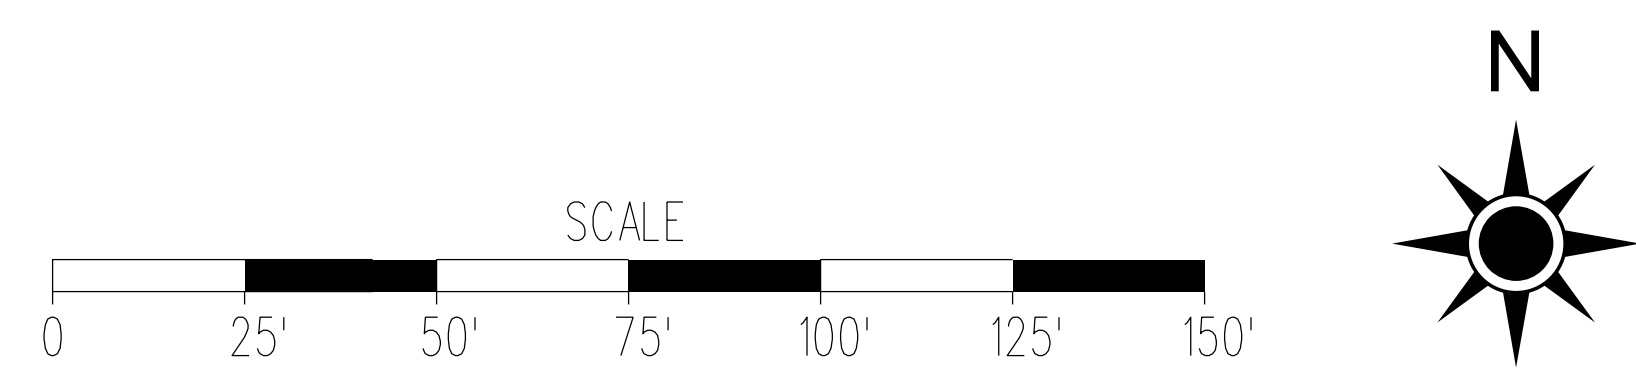

Legend

- Proposed Road
- Proposed Guardrail
- Proposed Bridge
- Proposed Temp. Construction Easement
- Proposed Perm. Drainage Easement
- Proposed Perm. Utility Easement

Contact Information

Brian Arnold  
Project Manager  
Virginia Department of Transportation  
1601 Orange Rd.  
Culpeper, VA 22701  
(540) 829-3348

Comments may also be sent to:  
brian.arnold@vdot.virginia.gov

Proposed Sumer Duck Road (Route 651) Bridges over Stream - Str. 6171  
Abemarle County, VA

VDOT Project 0651-030-866  
State Project Number 0726-002-931  
UPC 109601

These plans are unfinished and unapproved and are not to be used for any type of construction or the acquisition of right of way. Additional easements for utility relocations may be required beyond the proposed right-of-way shown on these plans.

Imagery Courtesy of the Google Images copyright 2018.

