

Plan View

Superstructure Replacement on Rte. 601 over Rte. 29/250 Bypass

Project Location



North Arrow & Scale



Legend

| | | | |
|--|--|--|--|
| | Proposed Road | | Existing Right of Way |
| | Proposed Bridge | | Existing Utility / Drainage Easement |
| | Existing Property Line | | Proposed Temporary Silt Fence |
| | Proposed Temporary Construction Easement | | Proposed Temporary Construction Easement |
| | Proposed Guardrail | | Proposed Relocated Overhead Utility |
| | Proposed Limits of Construction - Fill | | |
| | Exist. Overhead Utility | | |
| | Proposed Relocated Overhead Utility | | |

Contact Information

Brian Arnold
Project Manager
Virginia Department of Transportation
1601 Orange Road
Culpeper, VA 22701


Comments may also be sent to:
brian.arnold@VDOT.Virginia.gov

Superstructure Replacement on Rte. 601 over Rte. 29/250 Bypass
Charlottesville, Virginia

State Project Number 0601-002-969, P101
UPC 111776
Federal Project Number STP-002-7(054)

These plans are unfinished and unapproved and are not to be used for any type of construction or the acquisition of right of way. Additional easements for utility relocations may be required beyond the proposed right-of-way shown on these plans.

Imagery Courtesy of the Commonwealth of Virginia copyright 2009/2010.

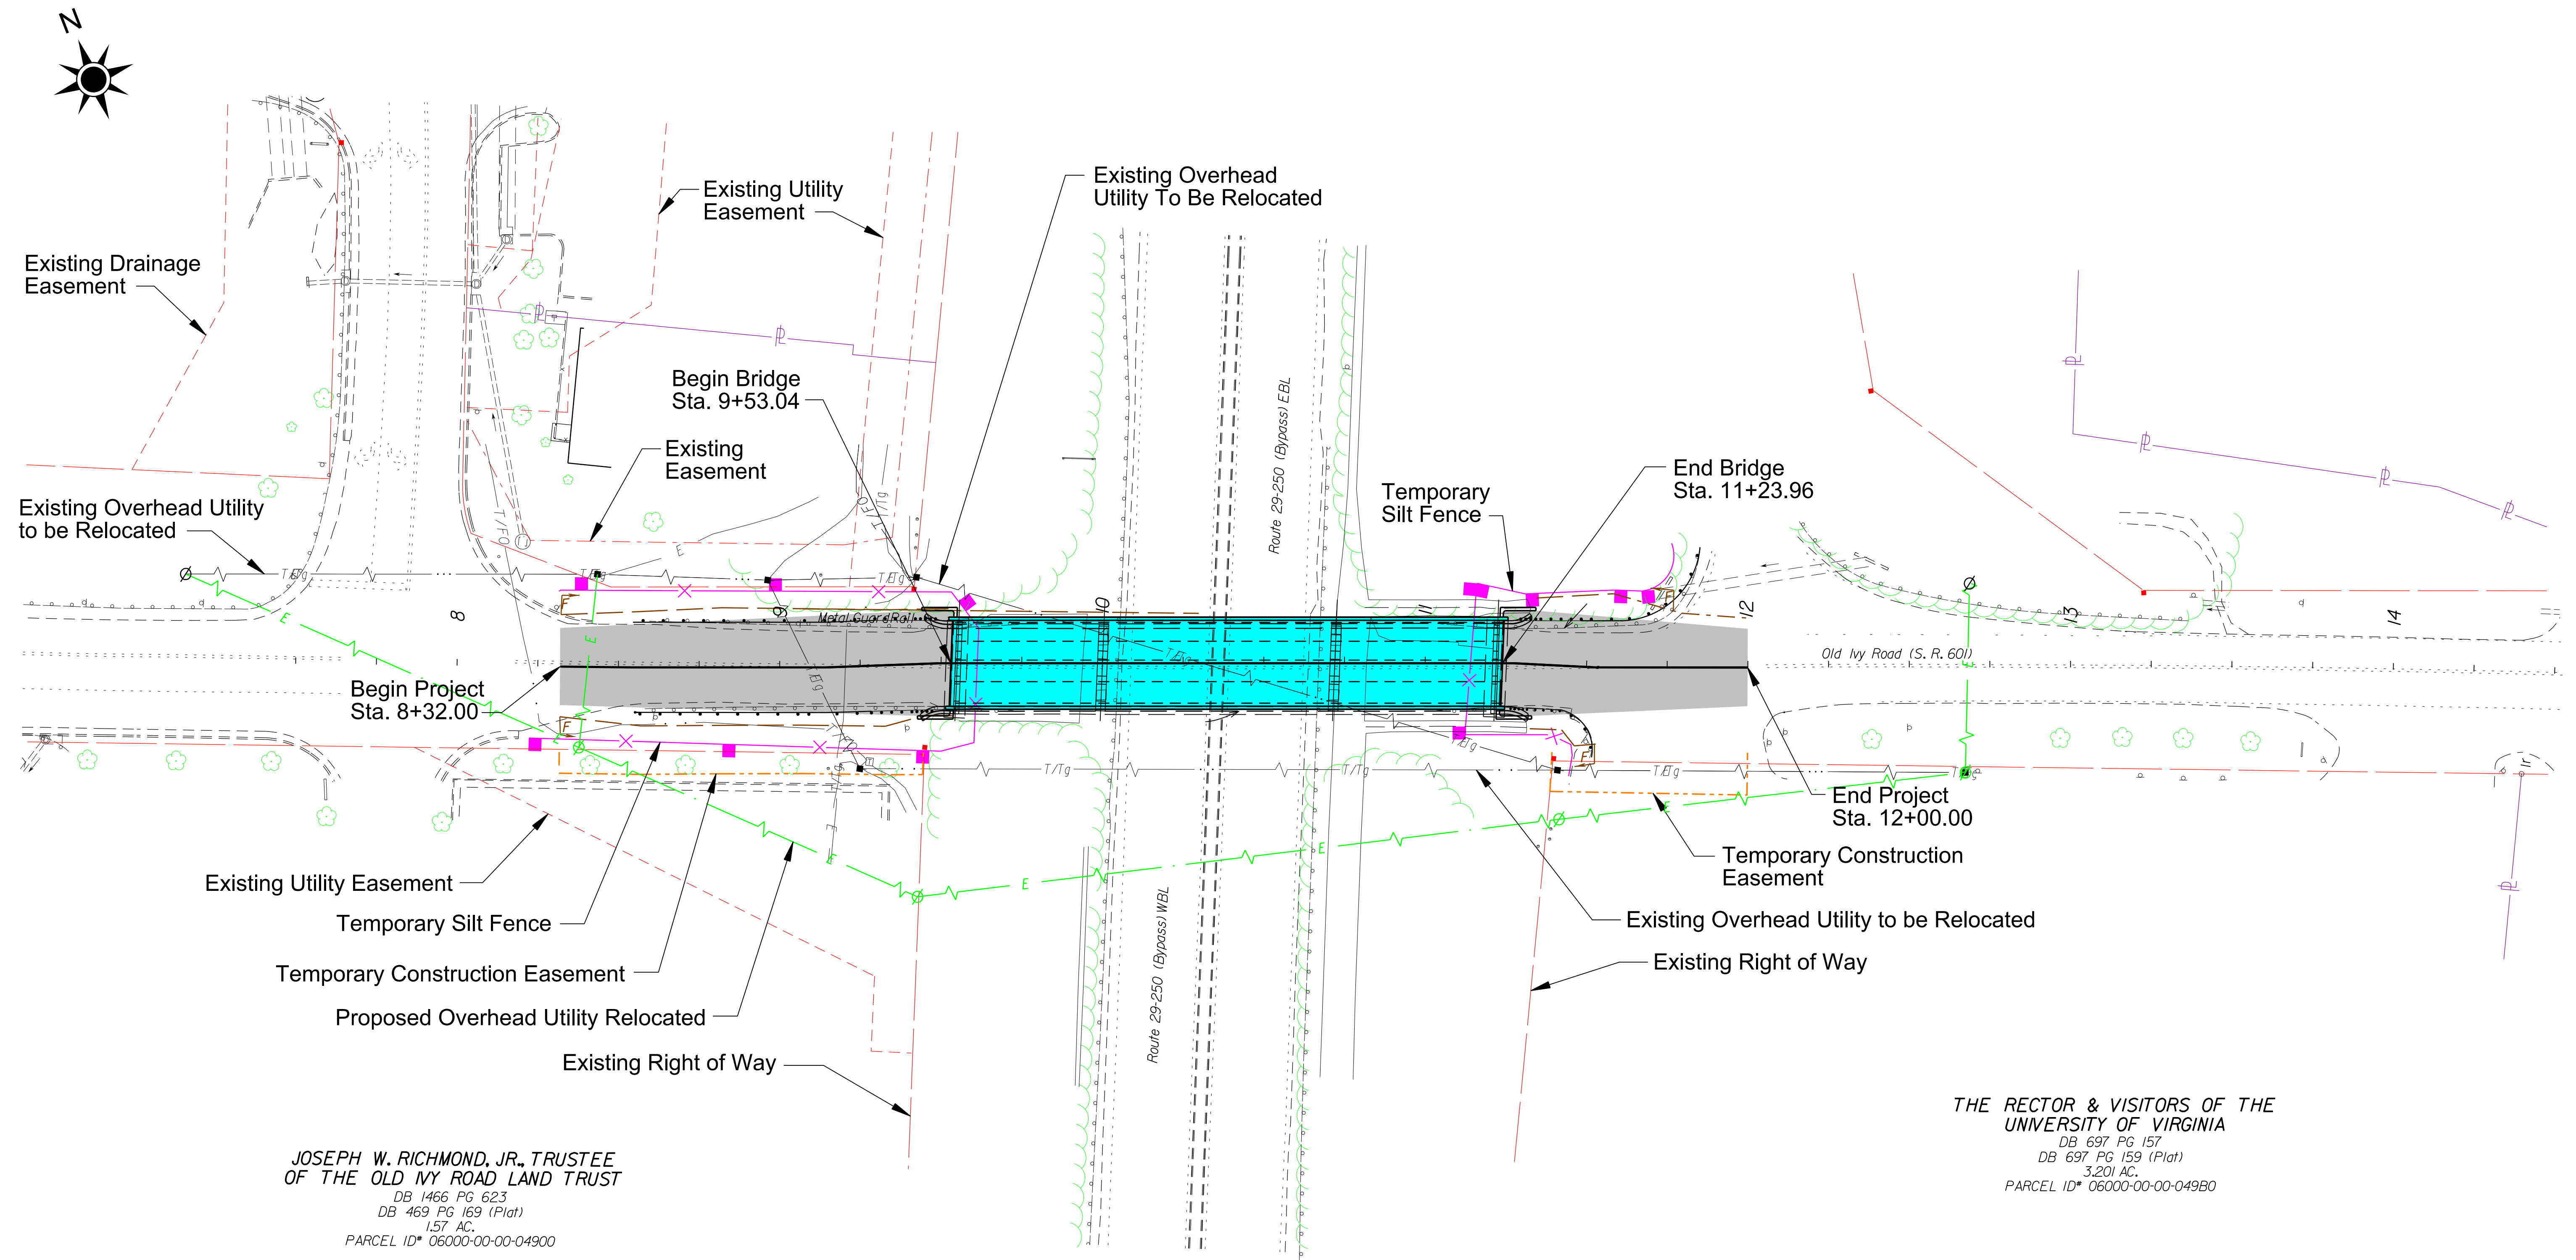

JOSEPH W. RICHMOND, JR., TRUSTEE
OF THE OLD IVY ROAD LAND TRUST
DB 1466 PG 623
DB 469 PG 169 (Plat)
157 AC.
PARCEL ID* 06000-00-00-04900

THE RECTOR & VISITORS OF THE
UNIVERSITY OF VIRGINIA
DB 697 PG 157
DB 697 PG 159 (Plat)
3.201 AC.
PARCEL ID* 06000-00-00-049B0